



**NORTH ELEVATION**

SCALE: 1 : 100

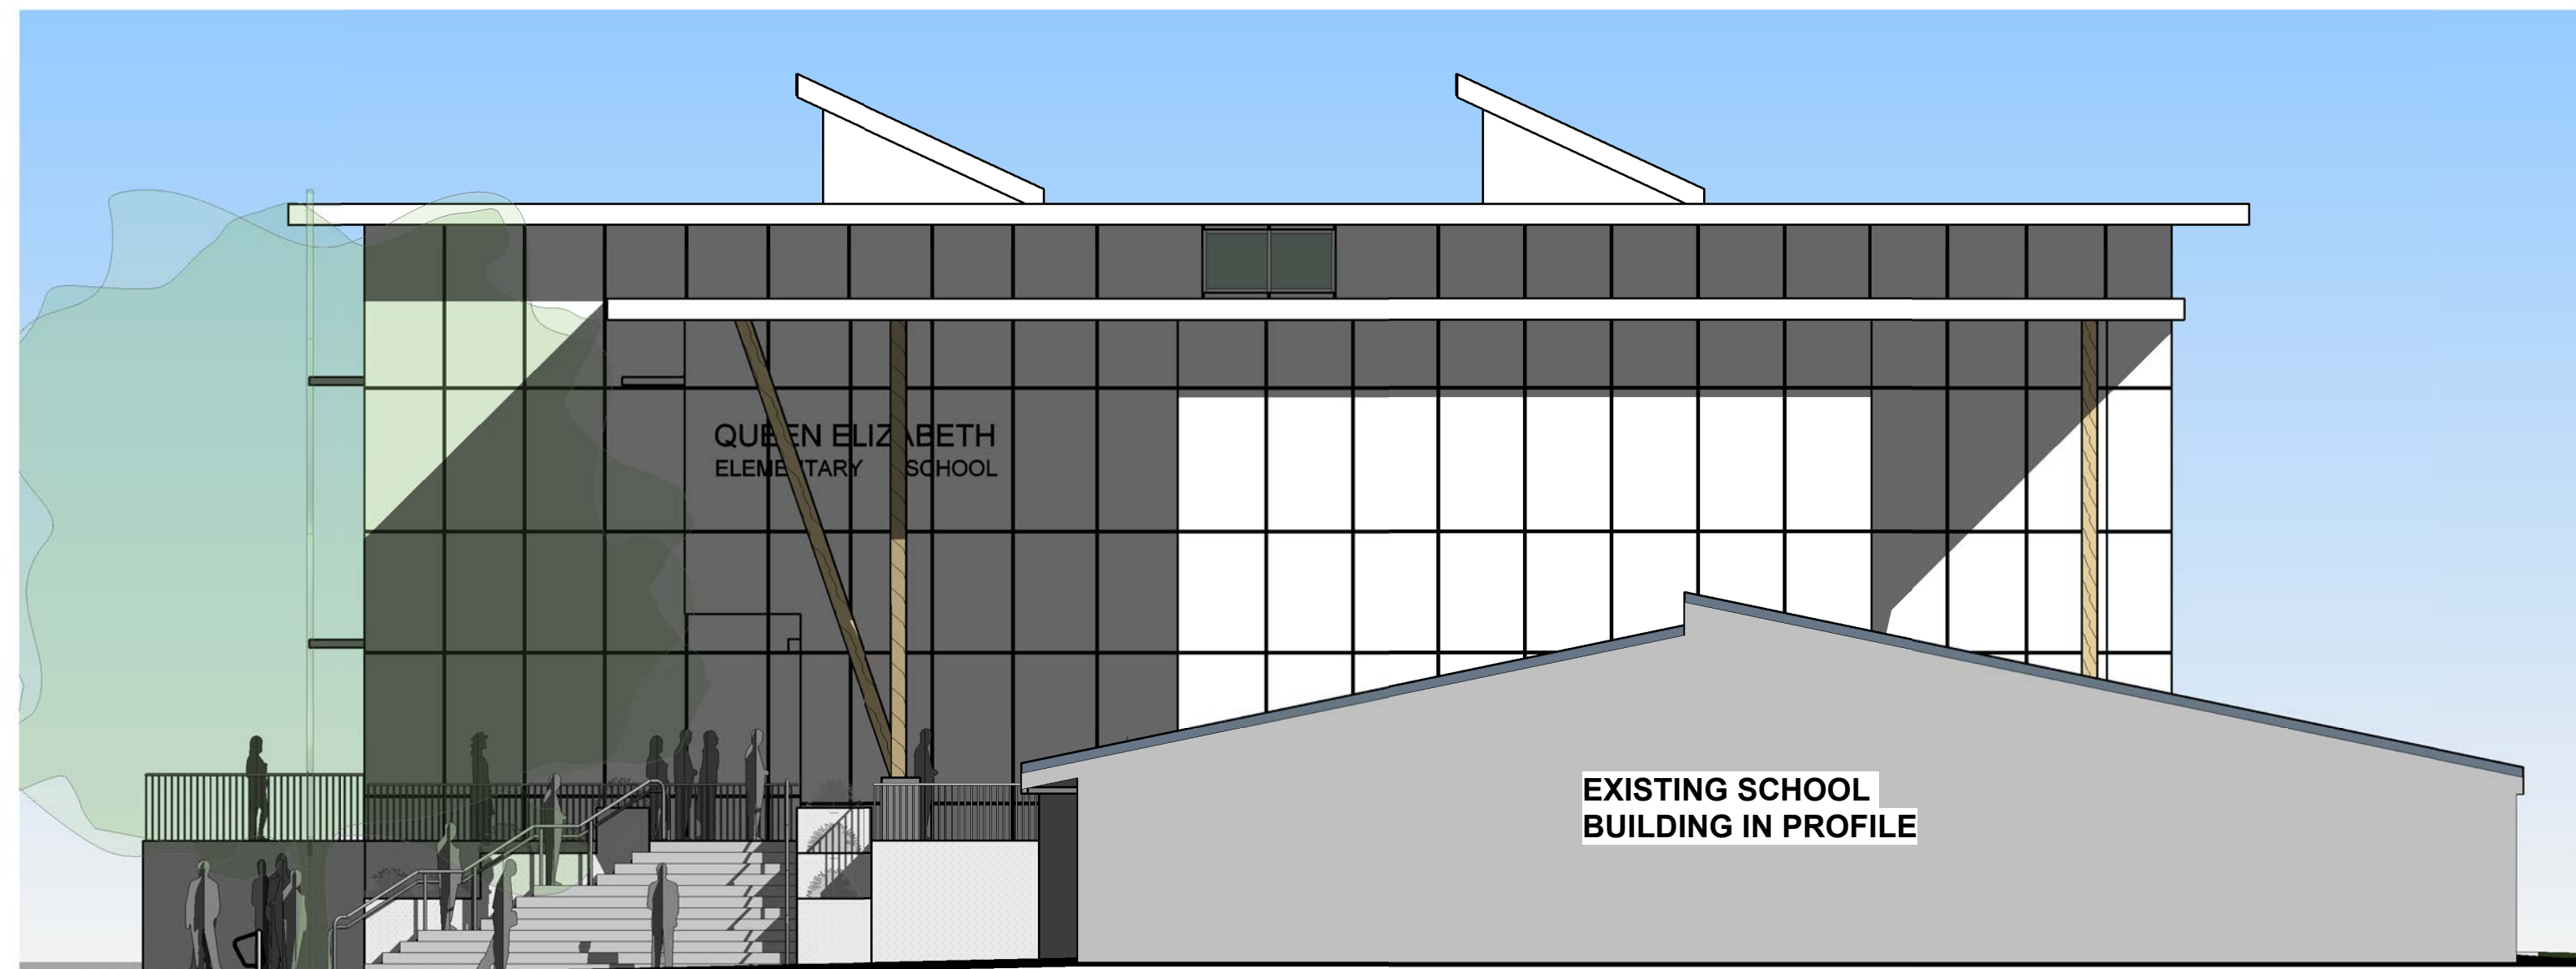


**EAST ELEVATION**

SCALE: 1 : 100

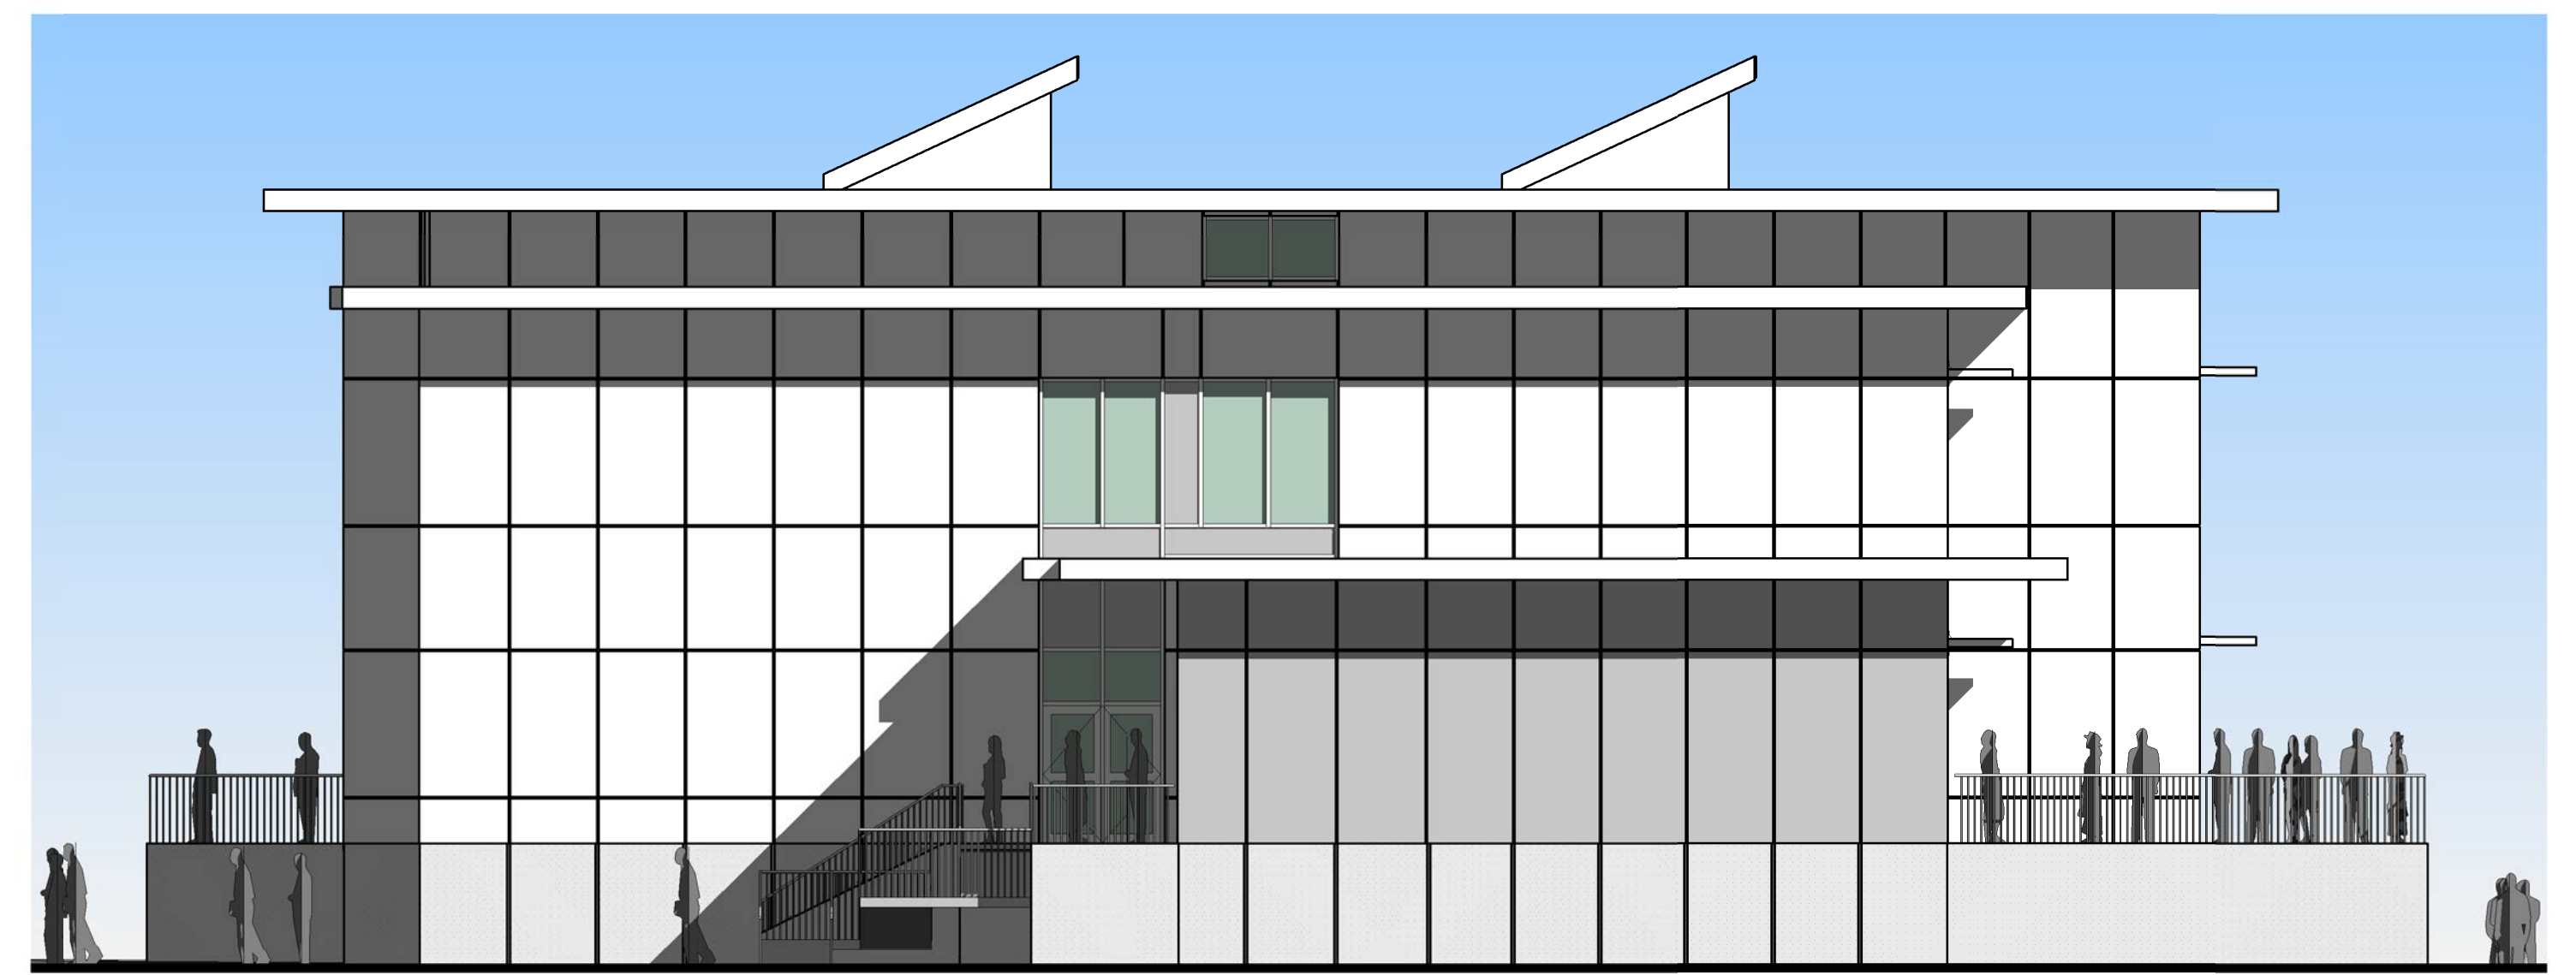

**WEST ELEVATION**


SCALE: 1 : 100

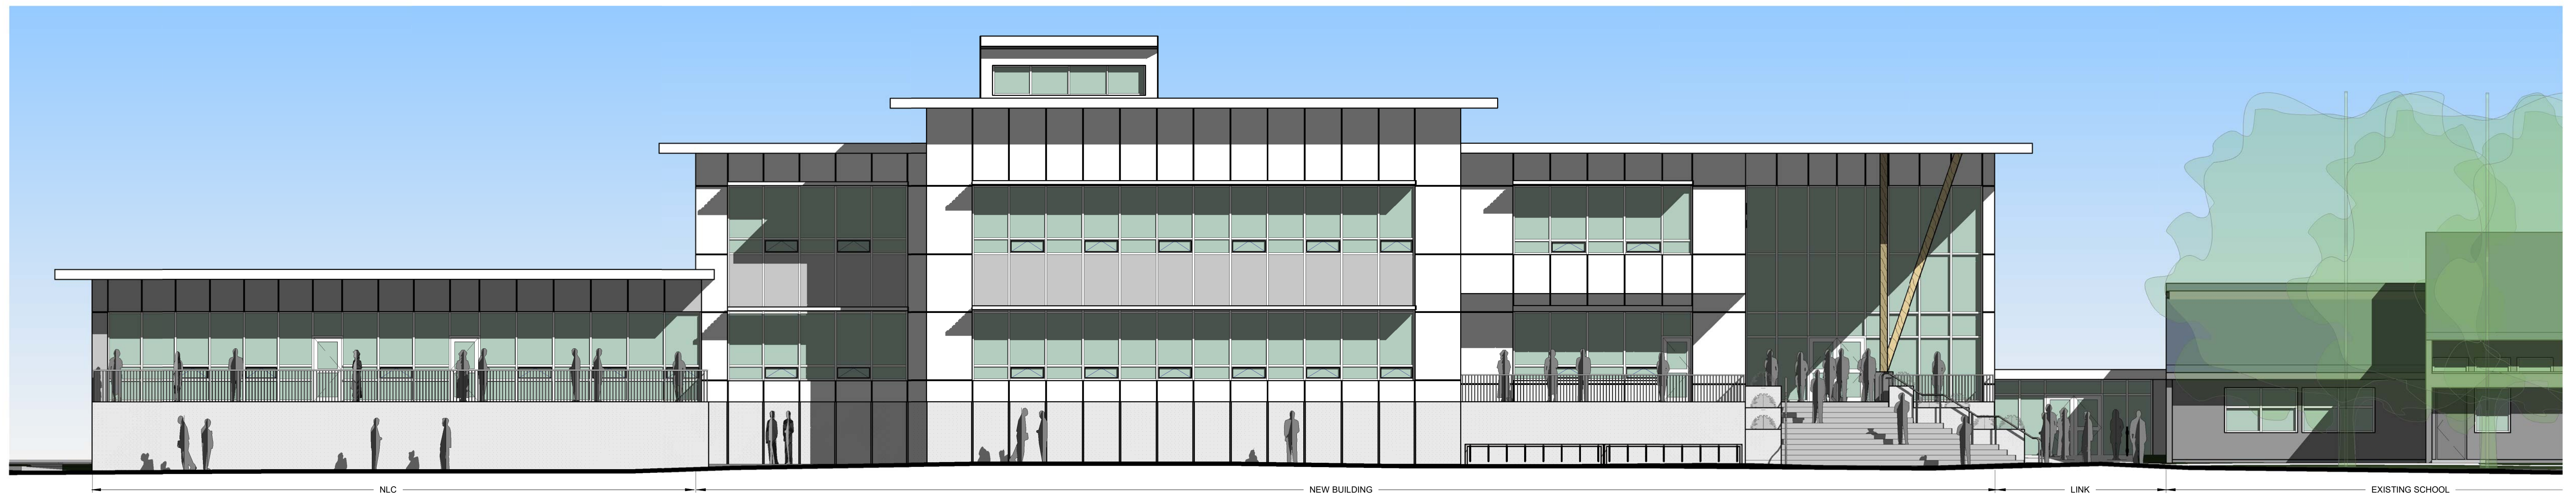



**SOUTH ELEVATION**

SCALE: 1 : 100




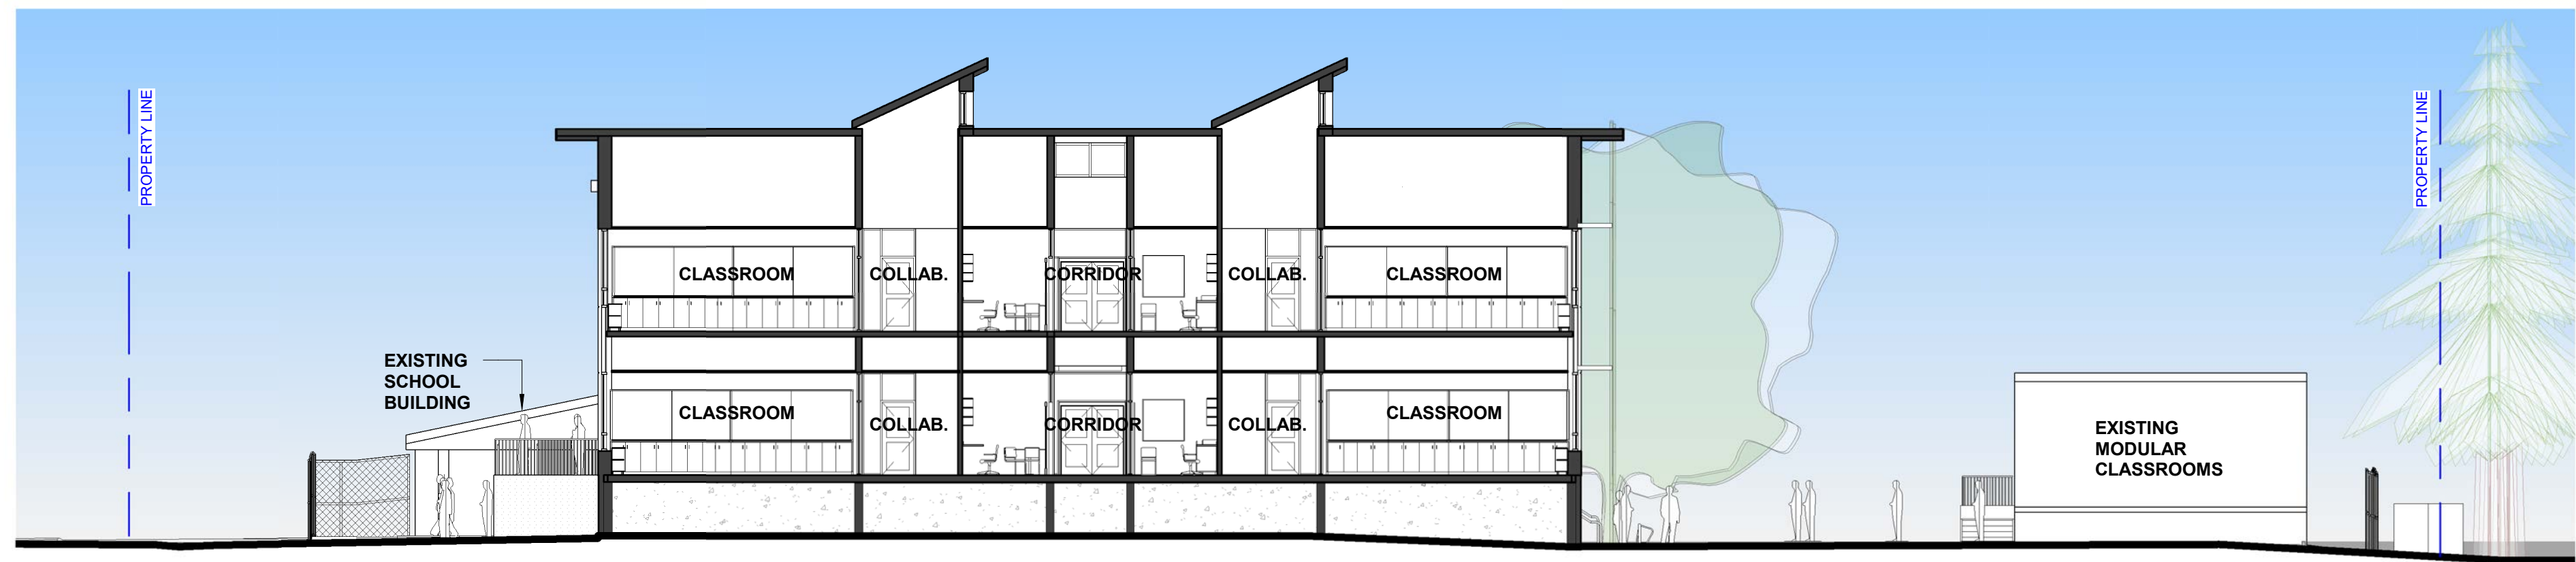


**SITE SECTION A-A - NORTH-SOUTH**  
SCALE: 1 : 150

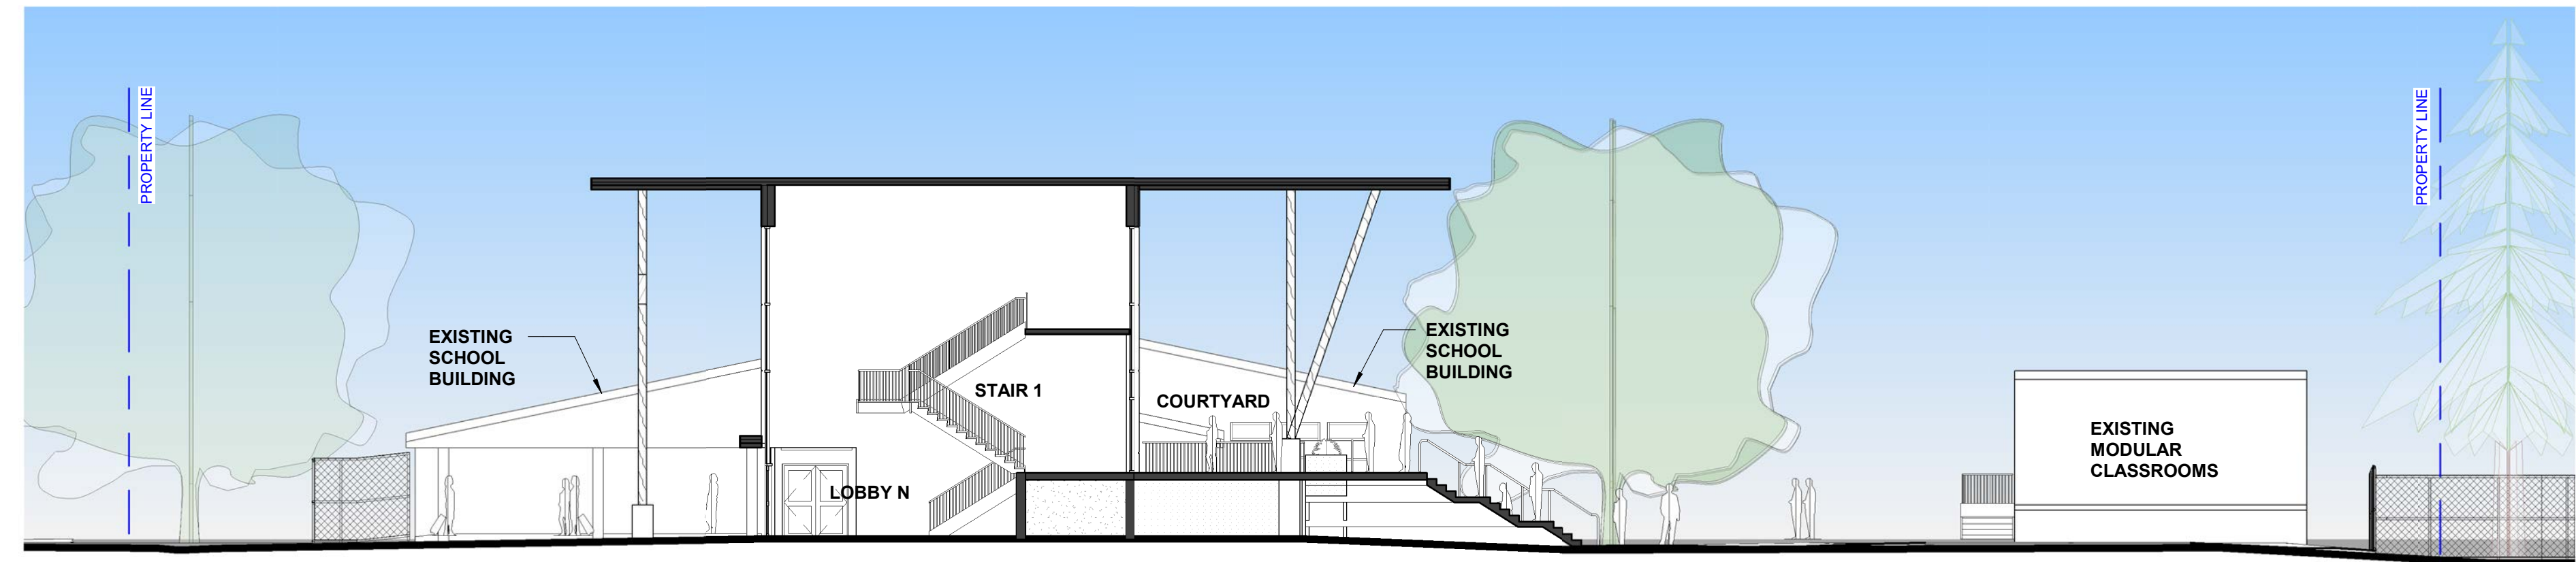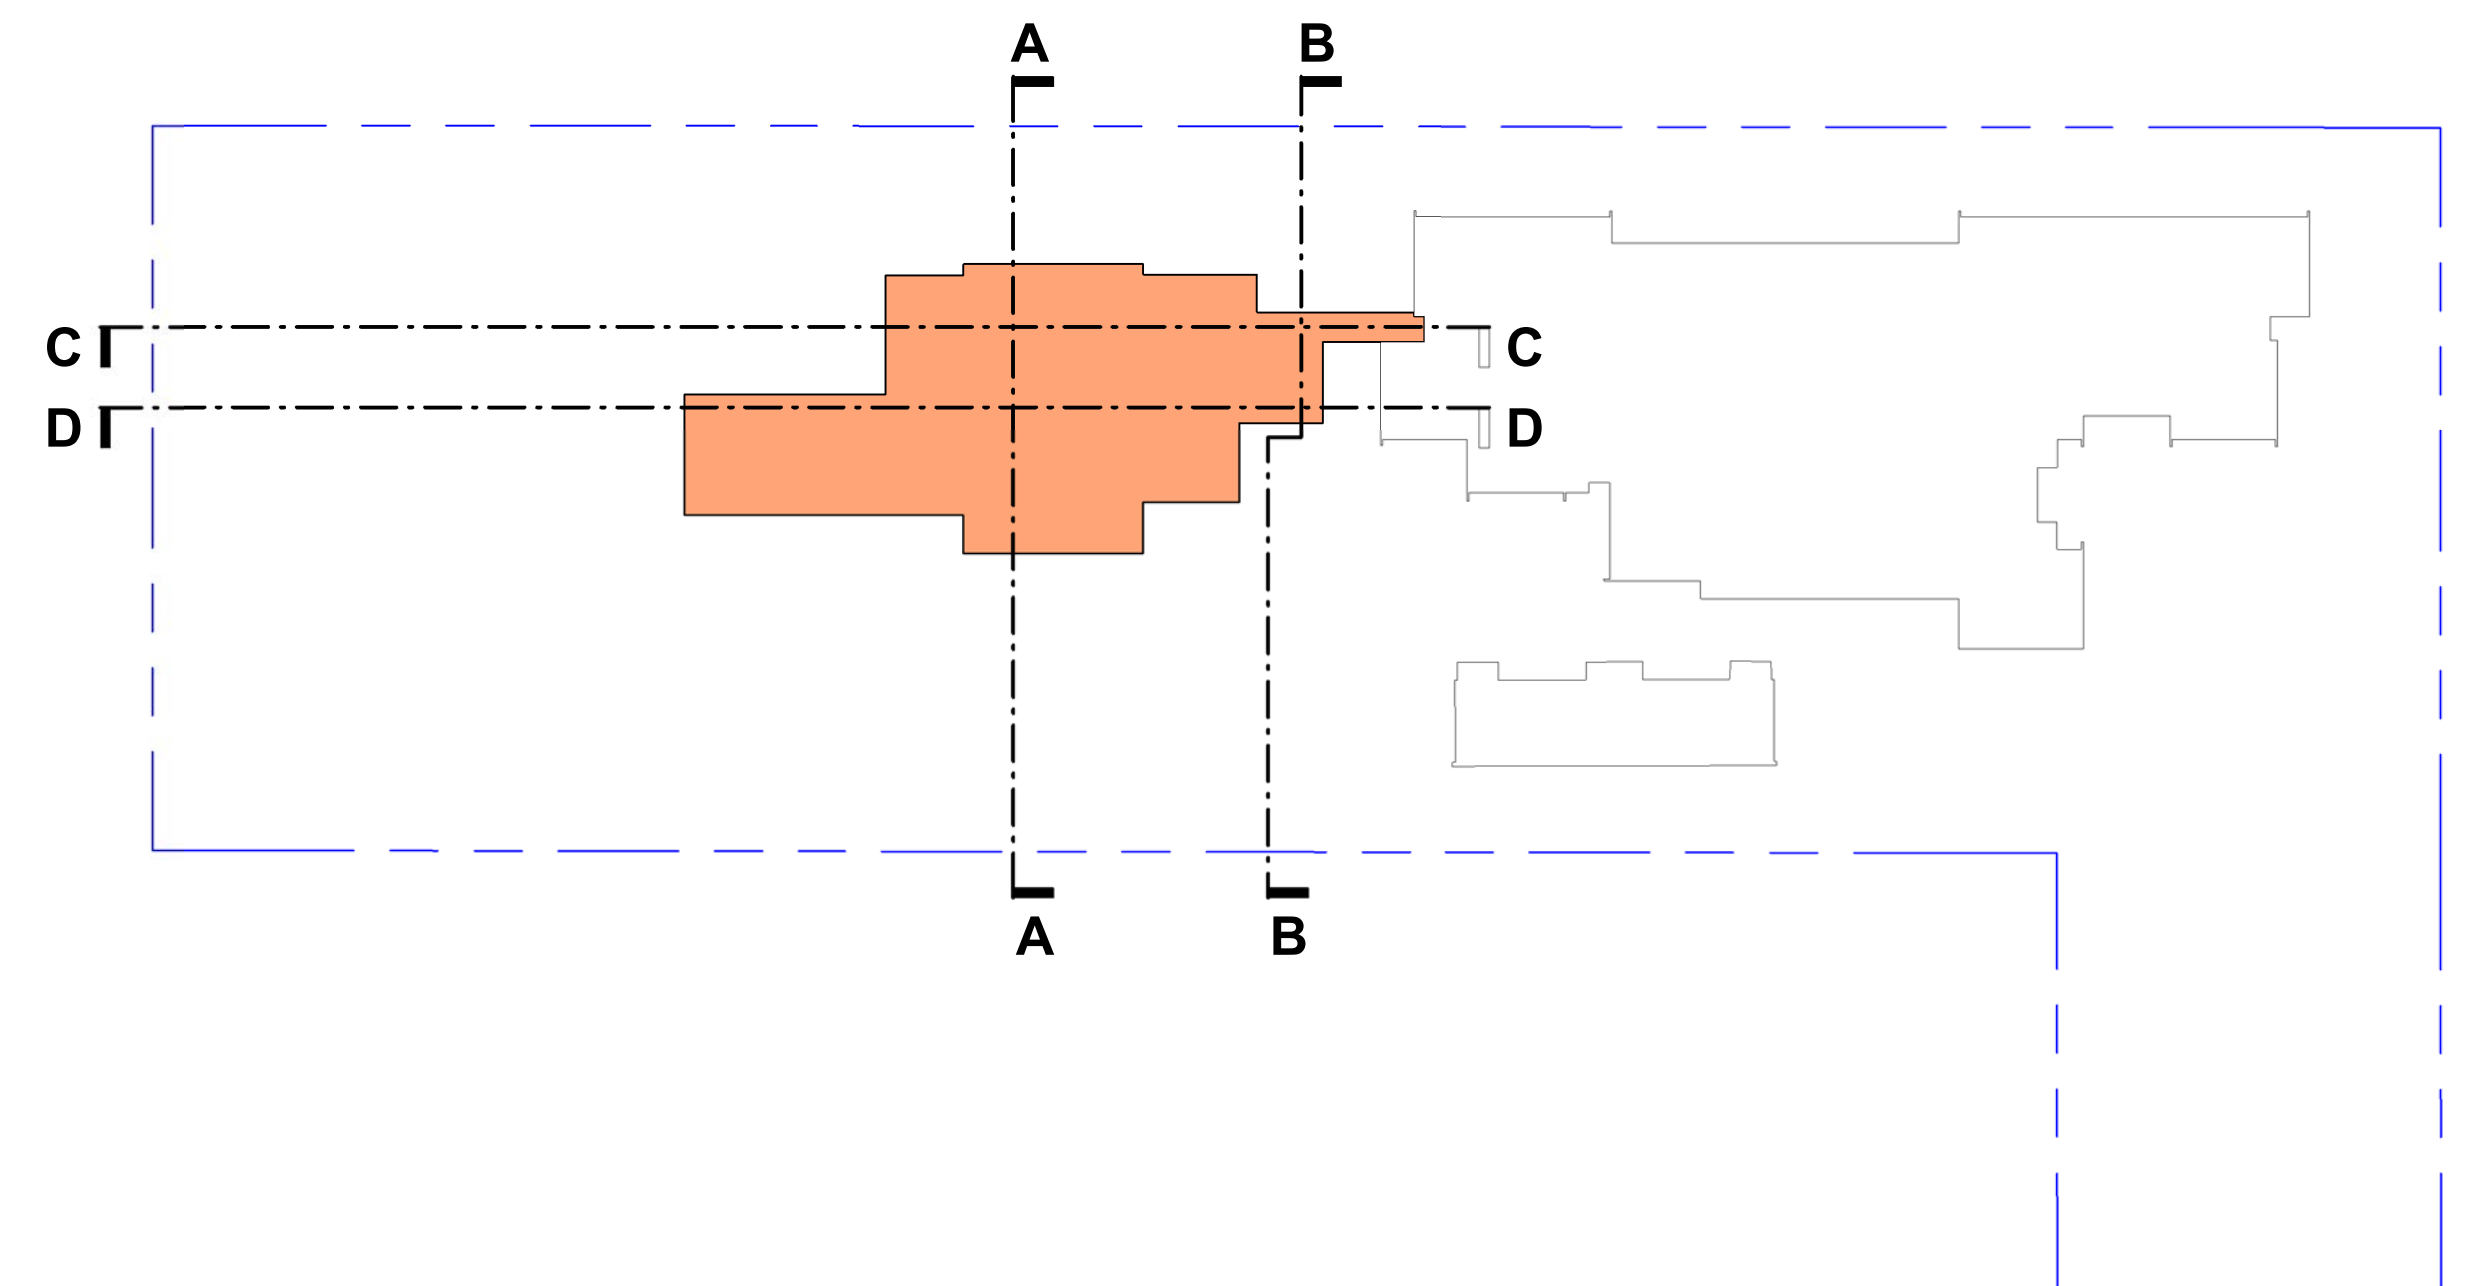

**SITE SECTION B-B - NORTH-SOUTH**  
SCALE: 1 : 150

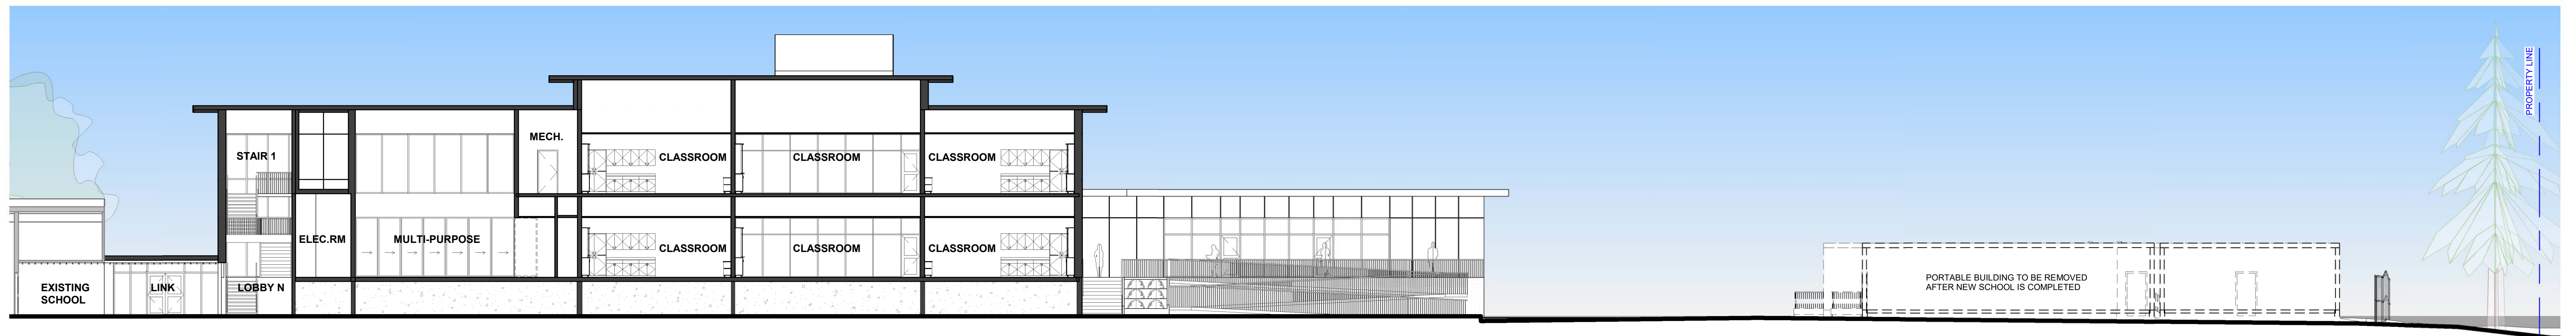

**SITE SECTION C-C - EAST-WEST**  
SCALE: 1 : 150

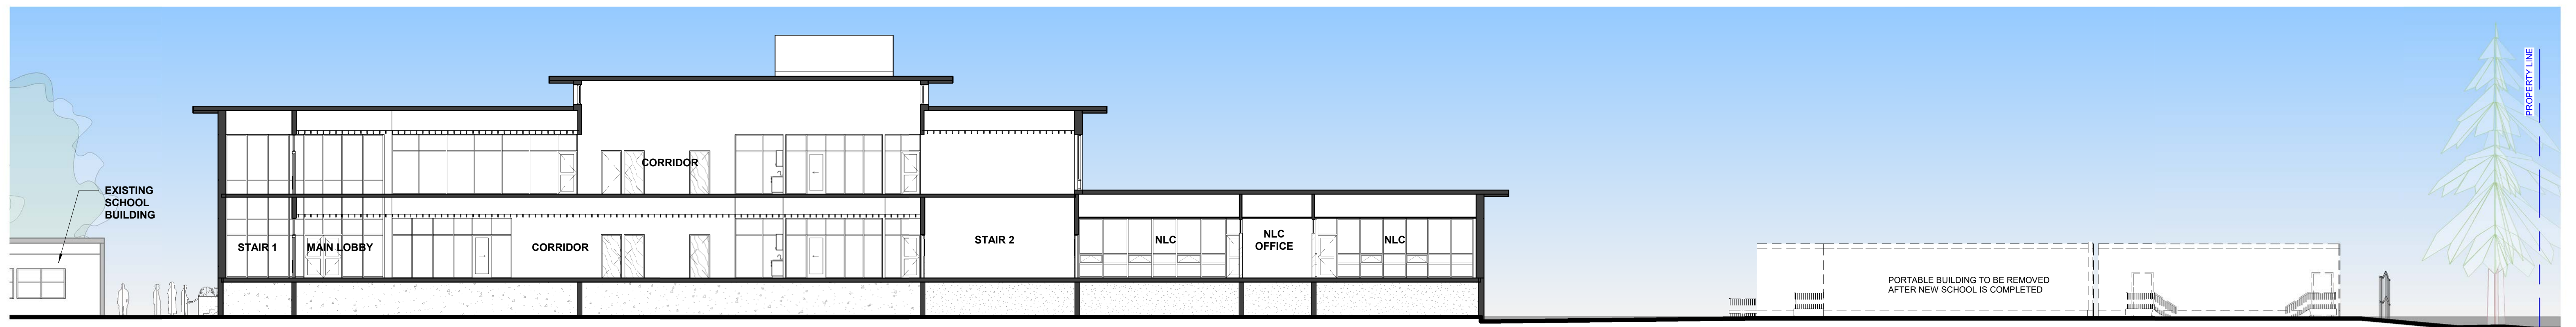

**SITE SECTION D-D - EAST-WEST**  
SCALE: 1 : 150





VIEW NO.1



VIEW NO.2




VIEW NO.3



VIEW NO.4



VIEW NO.5

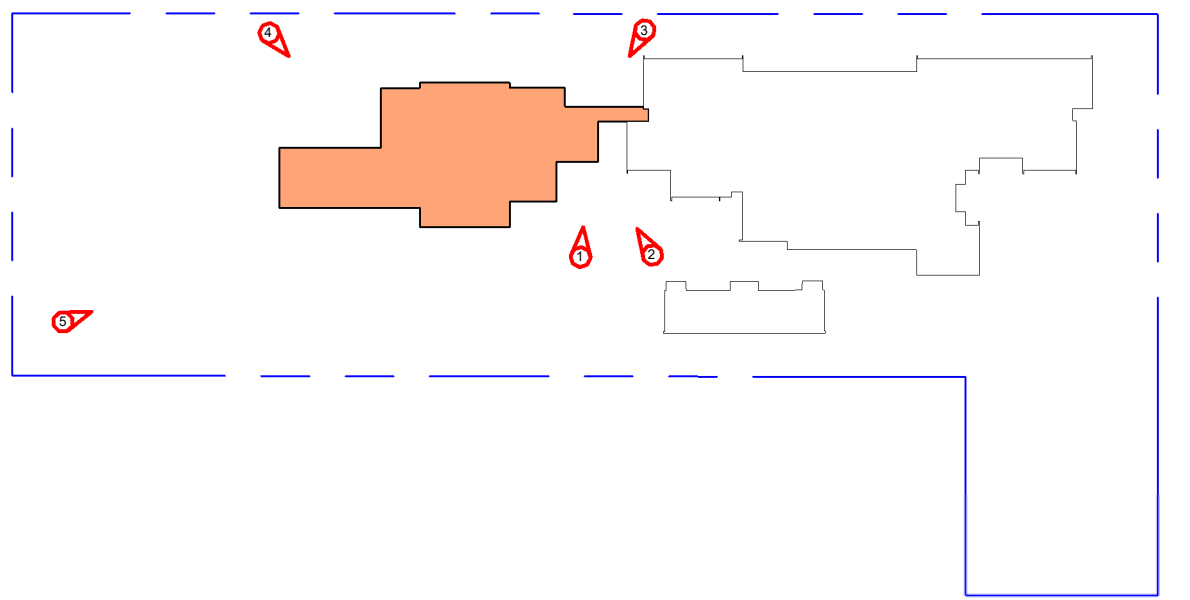





PRECEDENT NO.1



PRECEDENT NO.2



PRECEDENT NO.3





PRECEDENT NO.4



PRECEDENT NO.5



PRECEDENT NO.6

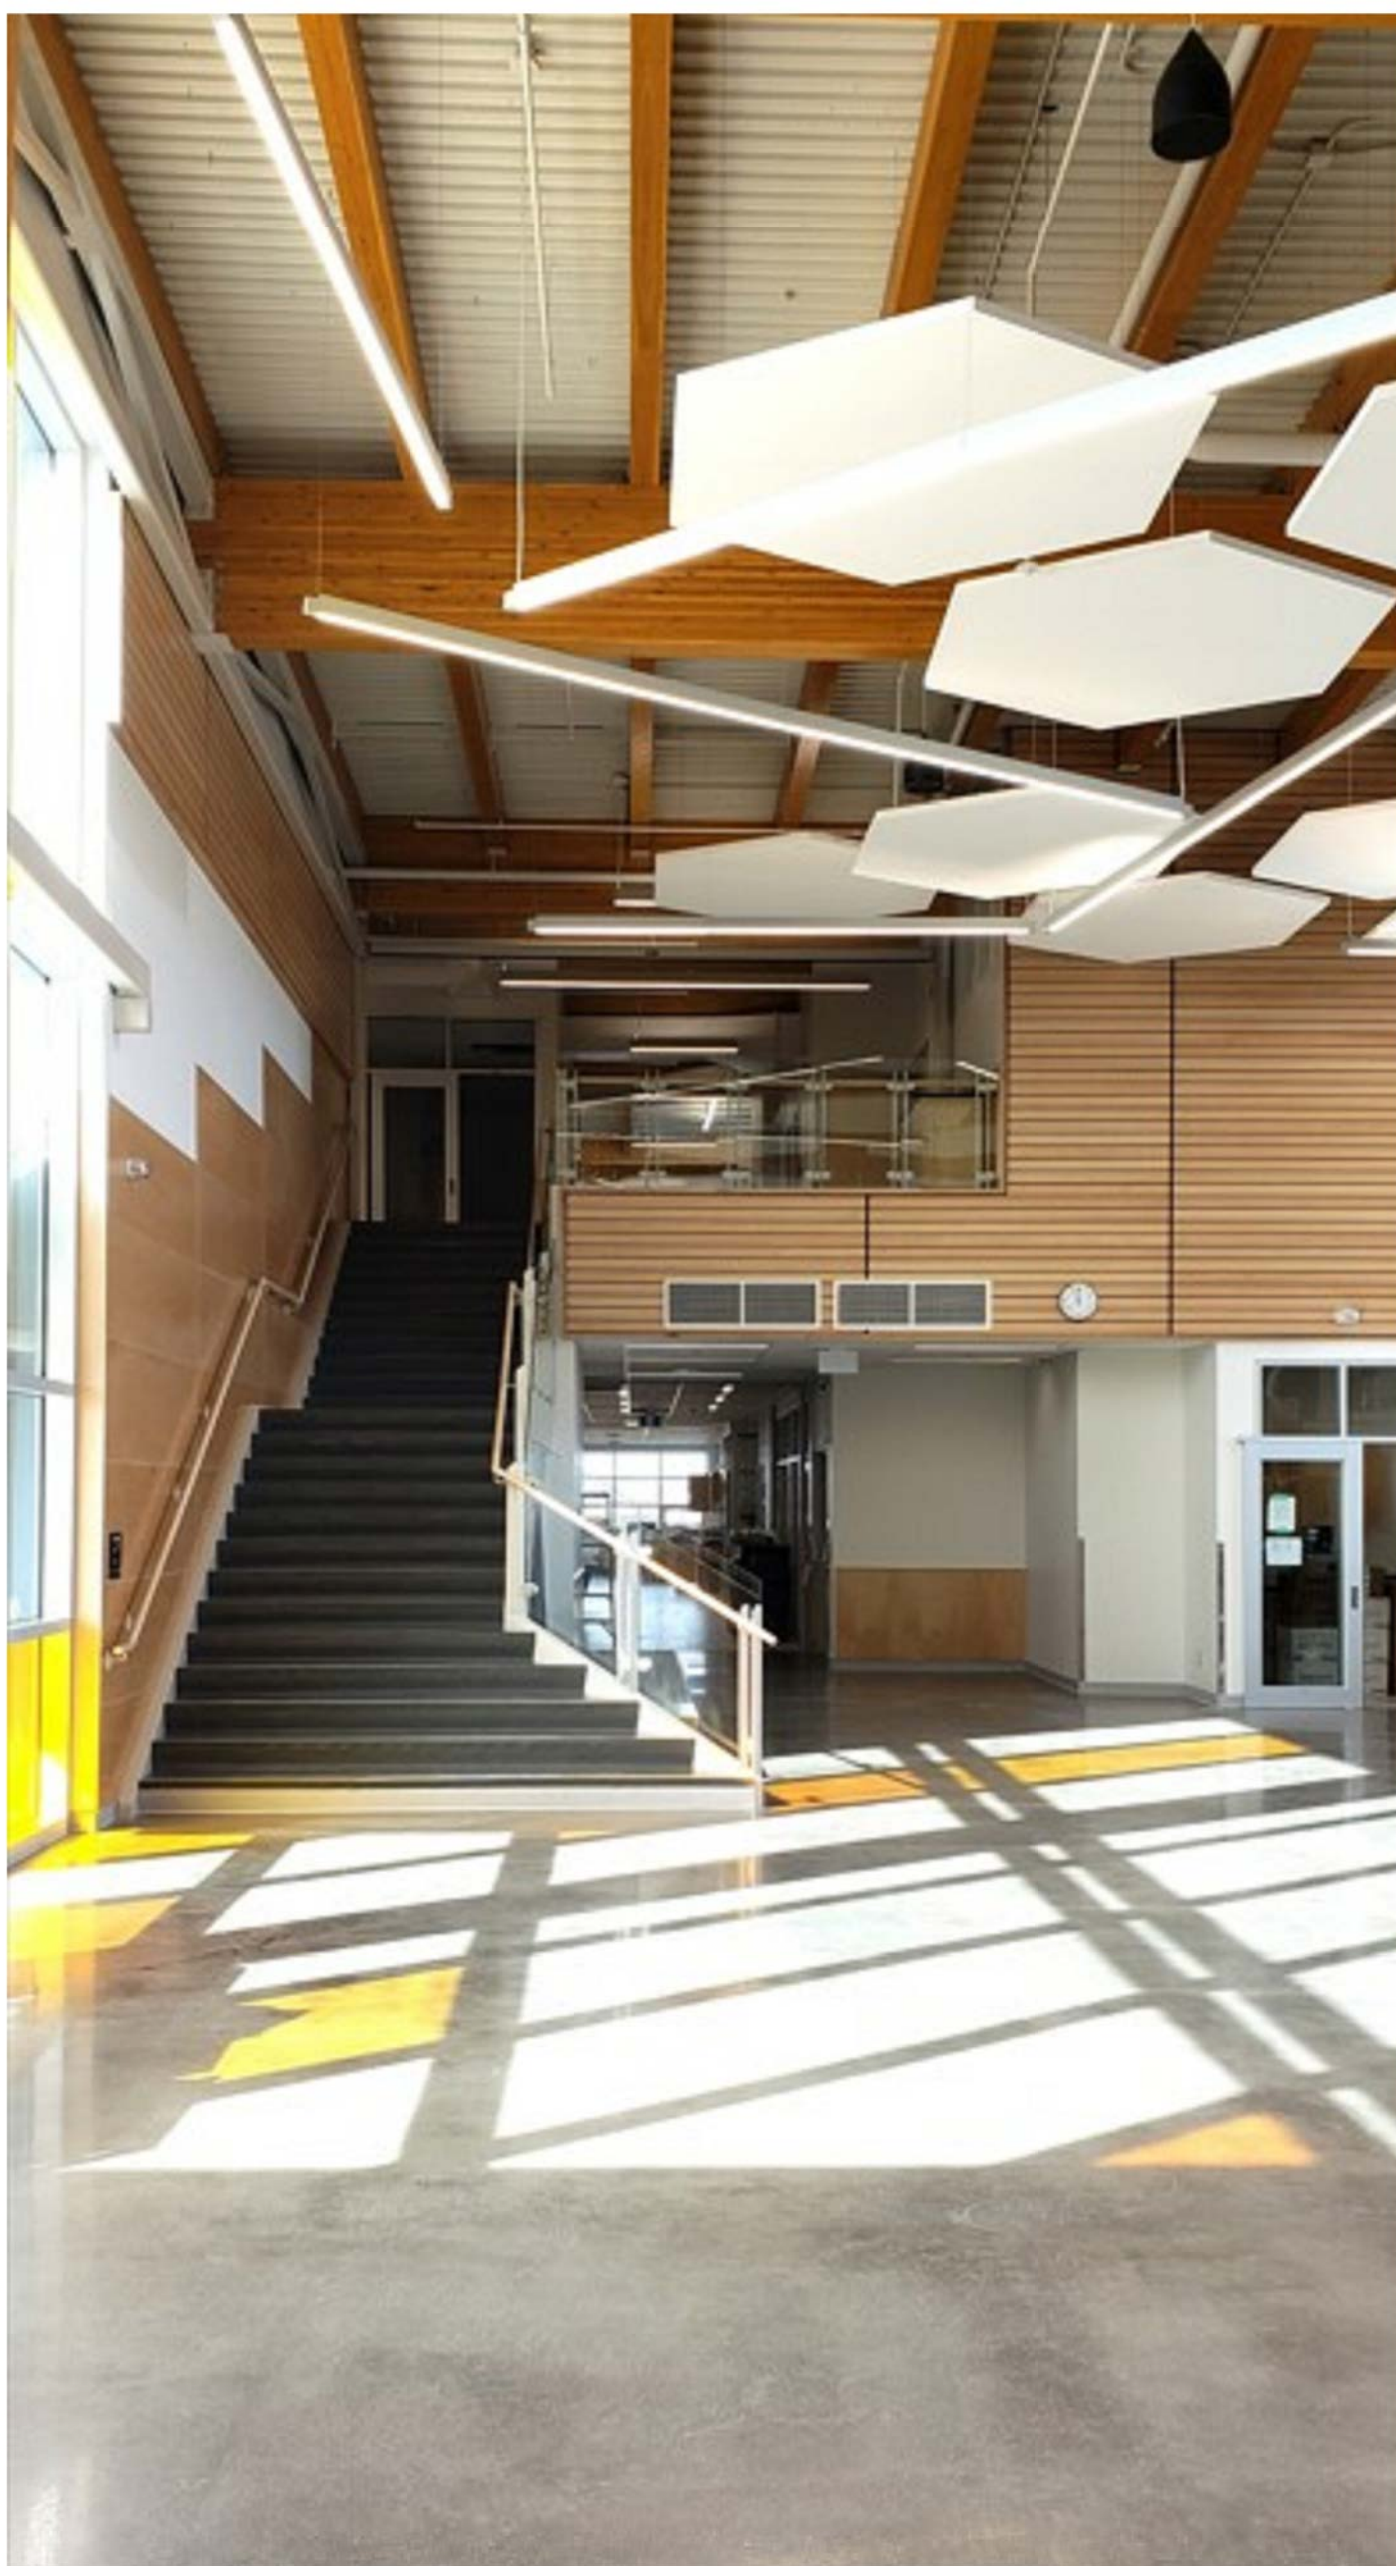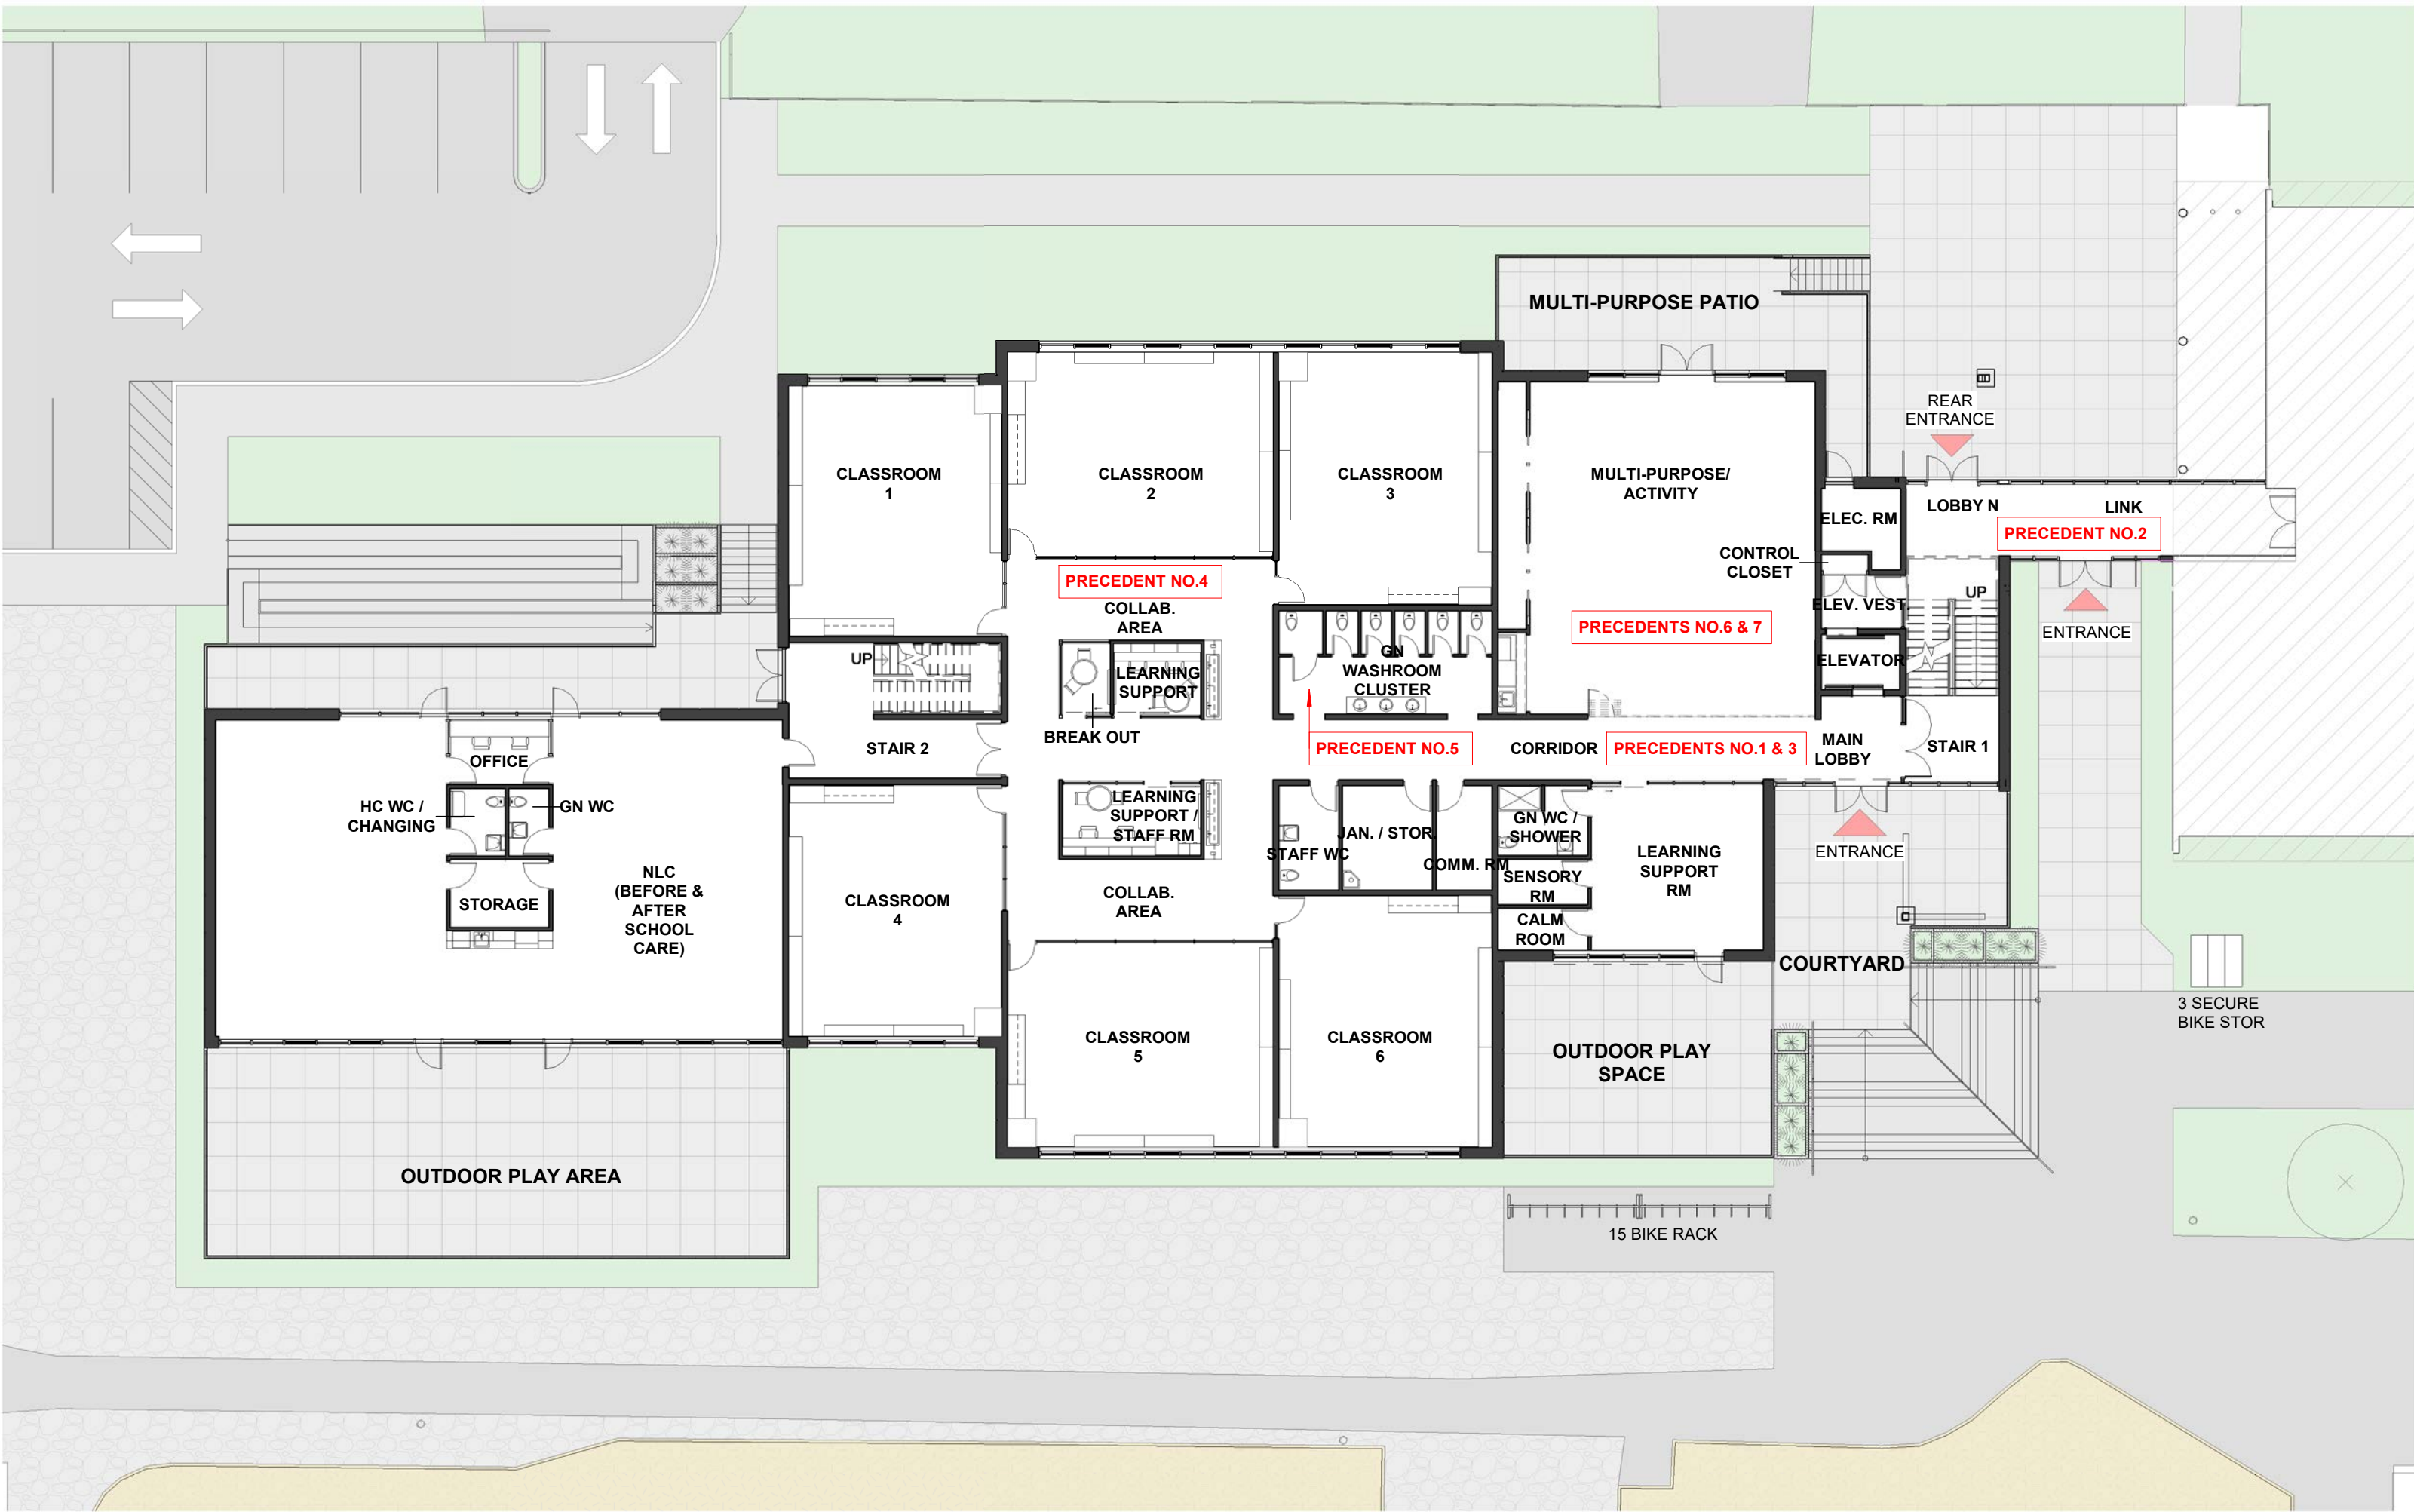

PRECEDENT NO.7